


**PARCEL - U**

**78 HAIGHT ST - PHASE 1 LOGISTICS PLAN (MONTH 0 to MONTH 3) - DRAFT**

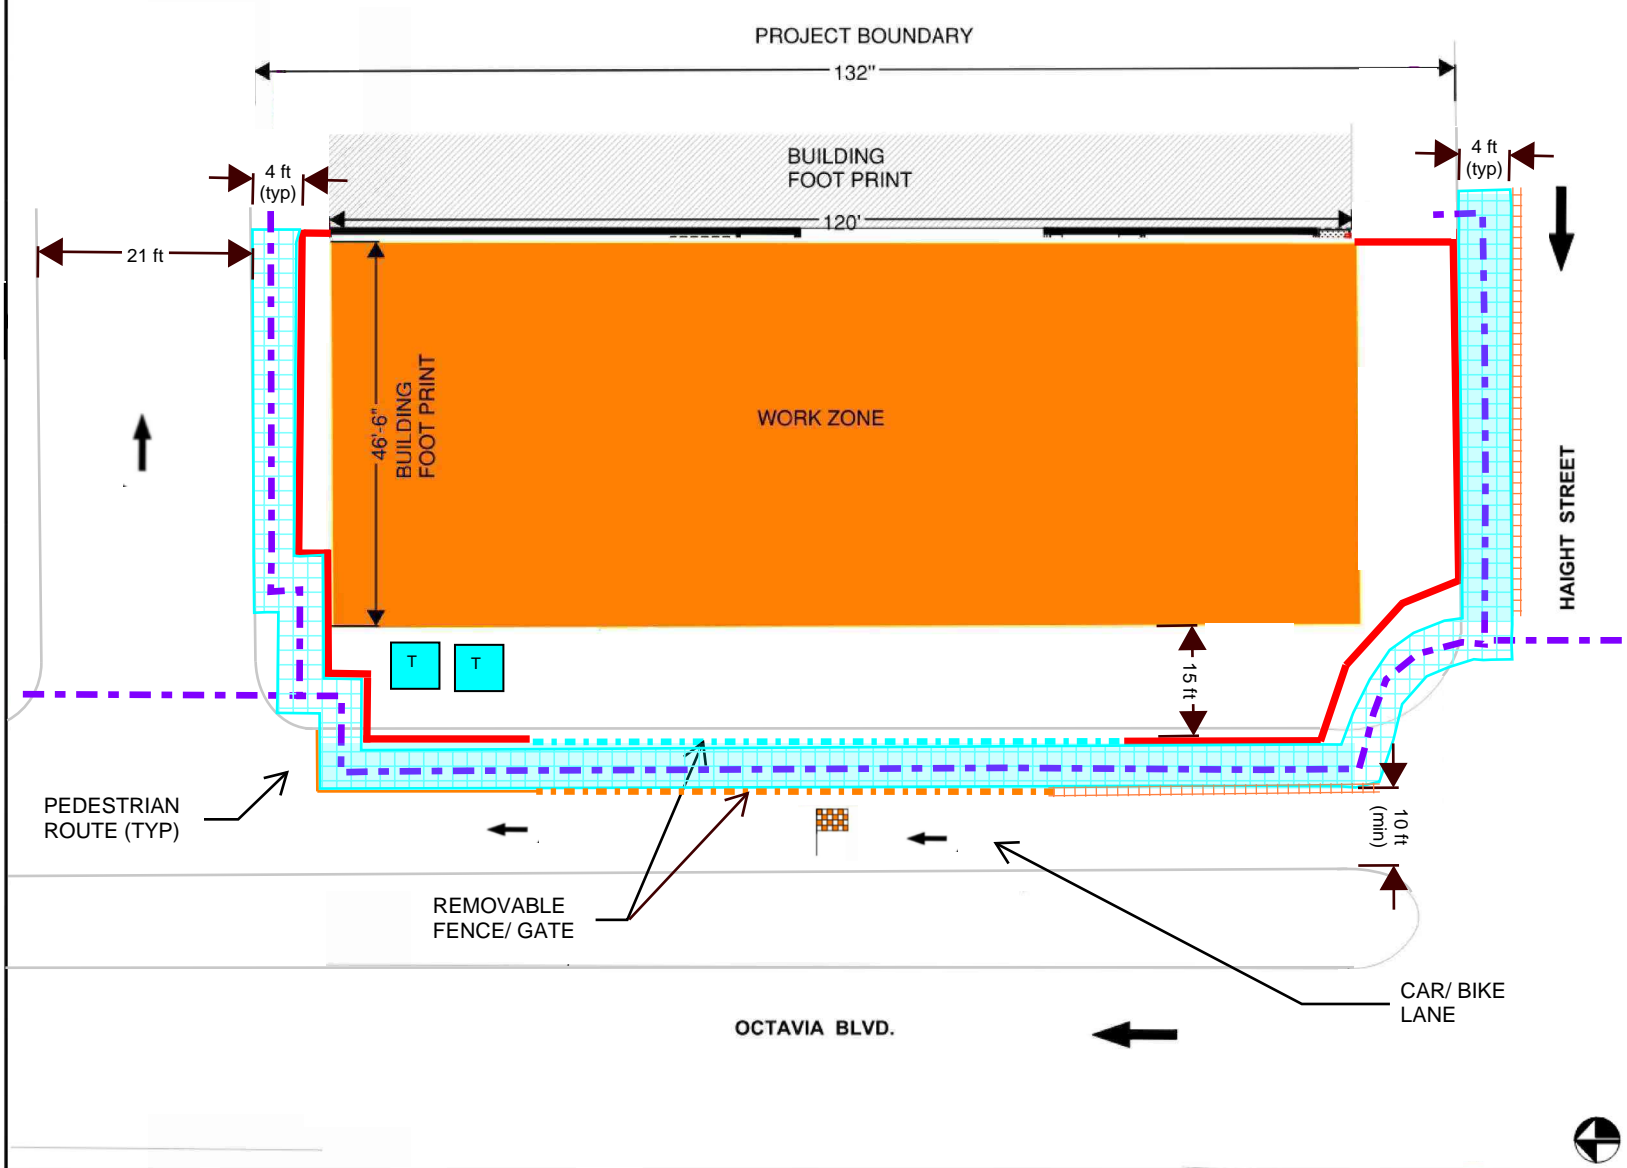

- LEGEND:**
- Denotes pedestrian 4 ft Pedestrian route
  - Denotes Street Side Parking being used for Site Logistics
  - Pedestrian path of travel at/ around site
  - Construction Site Fence
  - Pedestrian Fence
  - Pedestrian K-rail barrier
  - Temp. Toilets
  - Flagger for Deliveries

**GUZMAN**  
CONSTRUCTION GROUP


**Suffolk**

DRAWN BY:	CHECKED BY:
SCALE : NTS	DATE : 3.25.2022
PROJECT: <b>OCTAVIA BOULEVARD PARCEL "U"</b>	
TITLE: <b>PROPOSED SITE LOGISTIC PLAN</b>	
DRAWING NO:	<b>PU.02</b>



**PARCEL - U**

**78 HAIGHT ST - PHASE 2 LOGISTICS PLAN (MONTH 4 TO MONTH 17) - DRAFT**

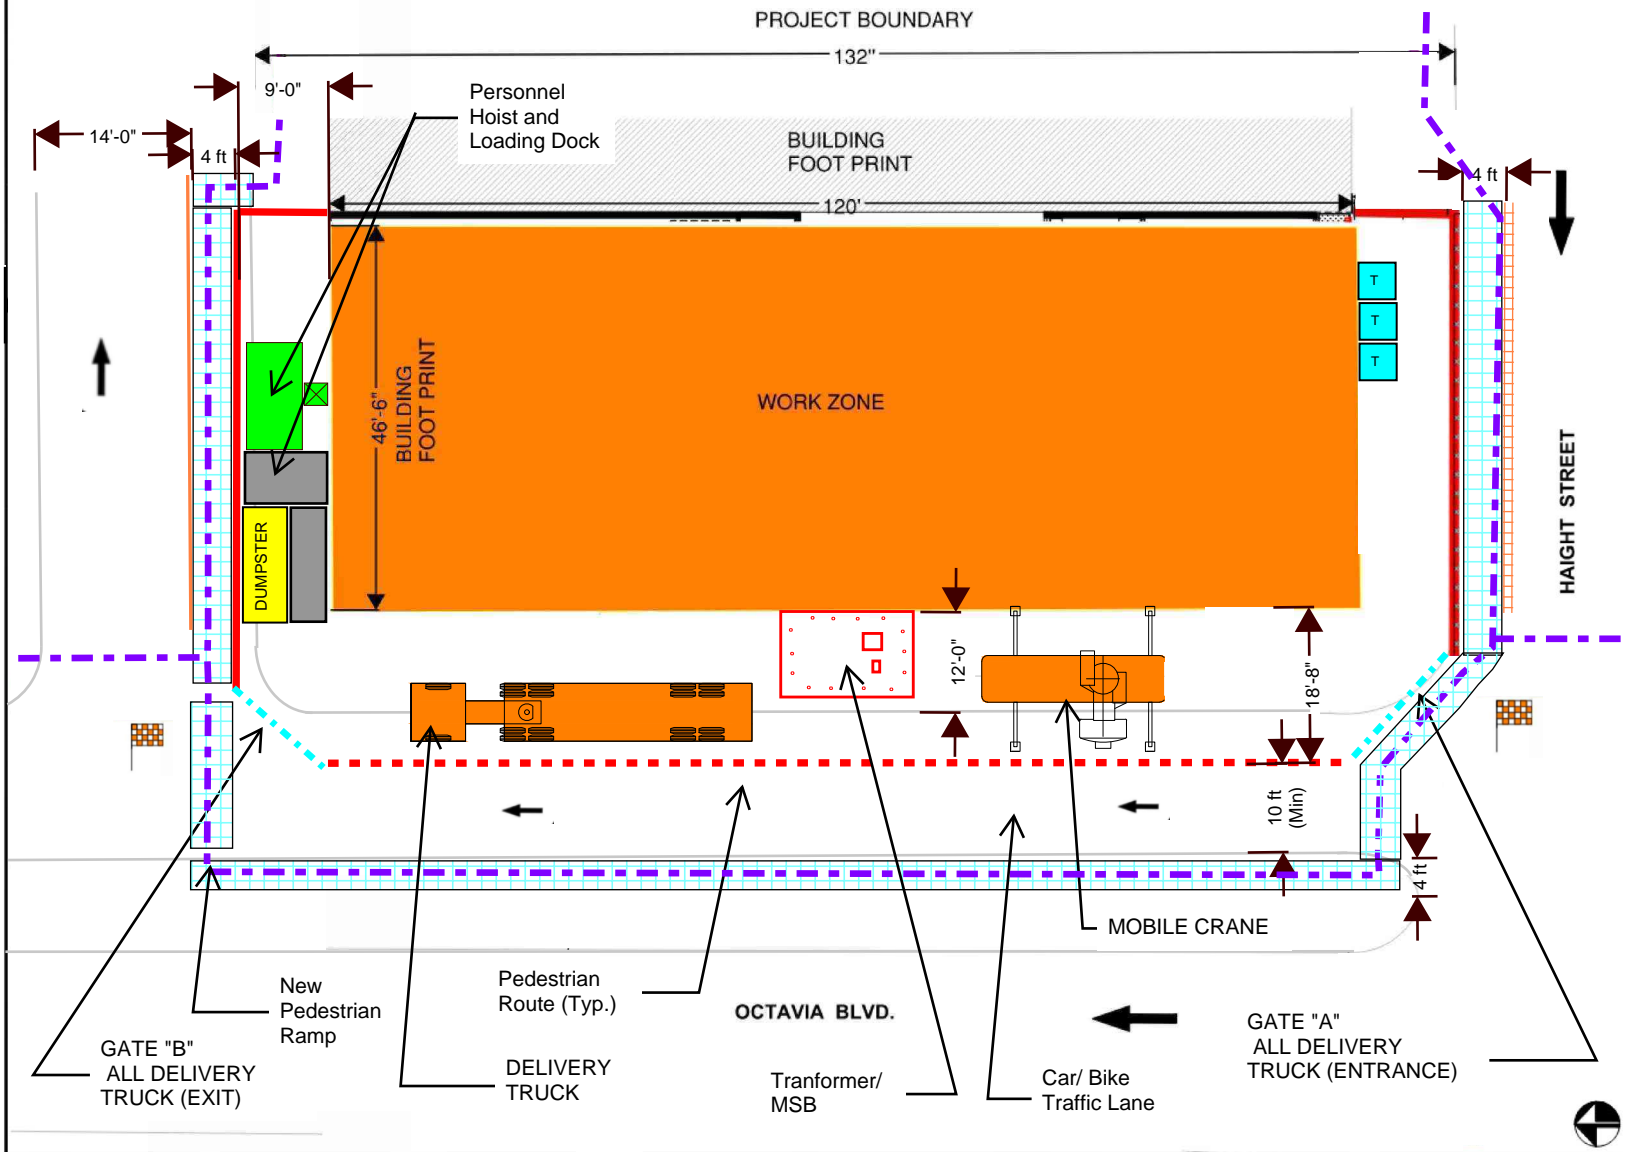

- LEGEND:**
- Denotes pedestrian 4 ft Pedestrian route
  - Denotes Street Side Parking being used for Site Logistics
  - Pedestrian path of travel at/ around site
  - Construction Site Fence
  - Moveable Construction Site Fence
  - Pedestrian Fence
  - Pedestrian K-rail barrier
  - Temp. Toilets
  - Flagger for Deliveries



DRAWN BY:	CHECKED BY:
SCALE : NTS	DATE : 3.25.2022
PROJECT: <b>OCTAVIA BOULEVARD PARCEL "U"</b>	
TITLE: <b>PROPOSED SITE LOGISTIC PLAN</b>	
DRAWING NO.:	<b>PU.02</b>